


# ANEXA 6

## PROFIL DRUM NATIONAL PROPUȘ IN CENTRUL LOCALITATII

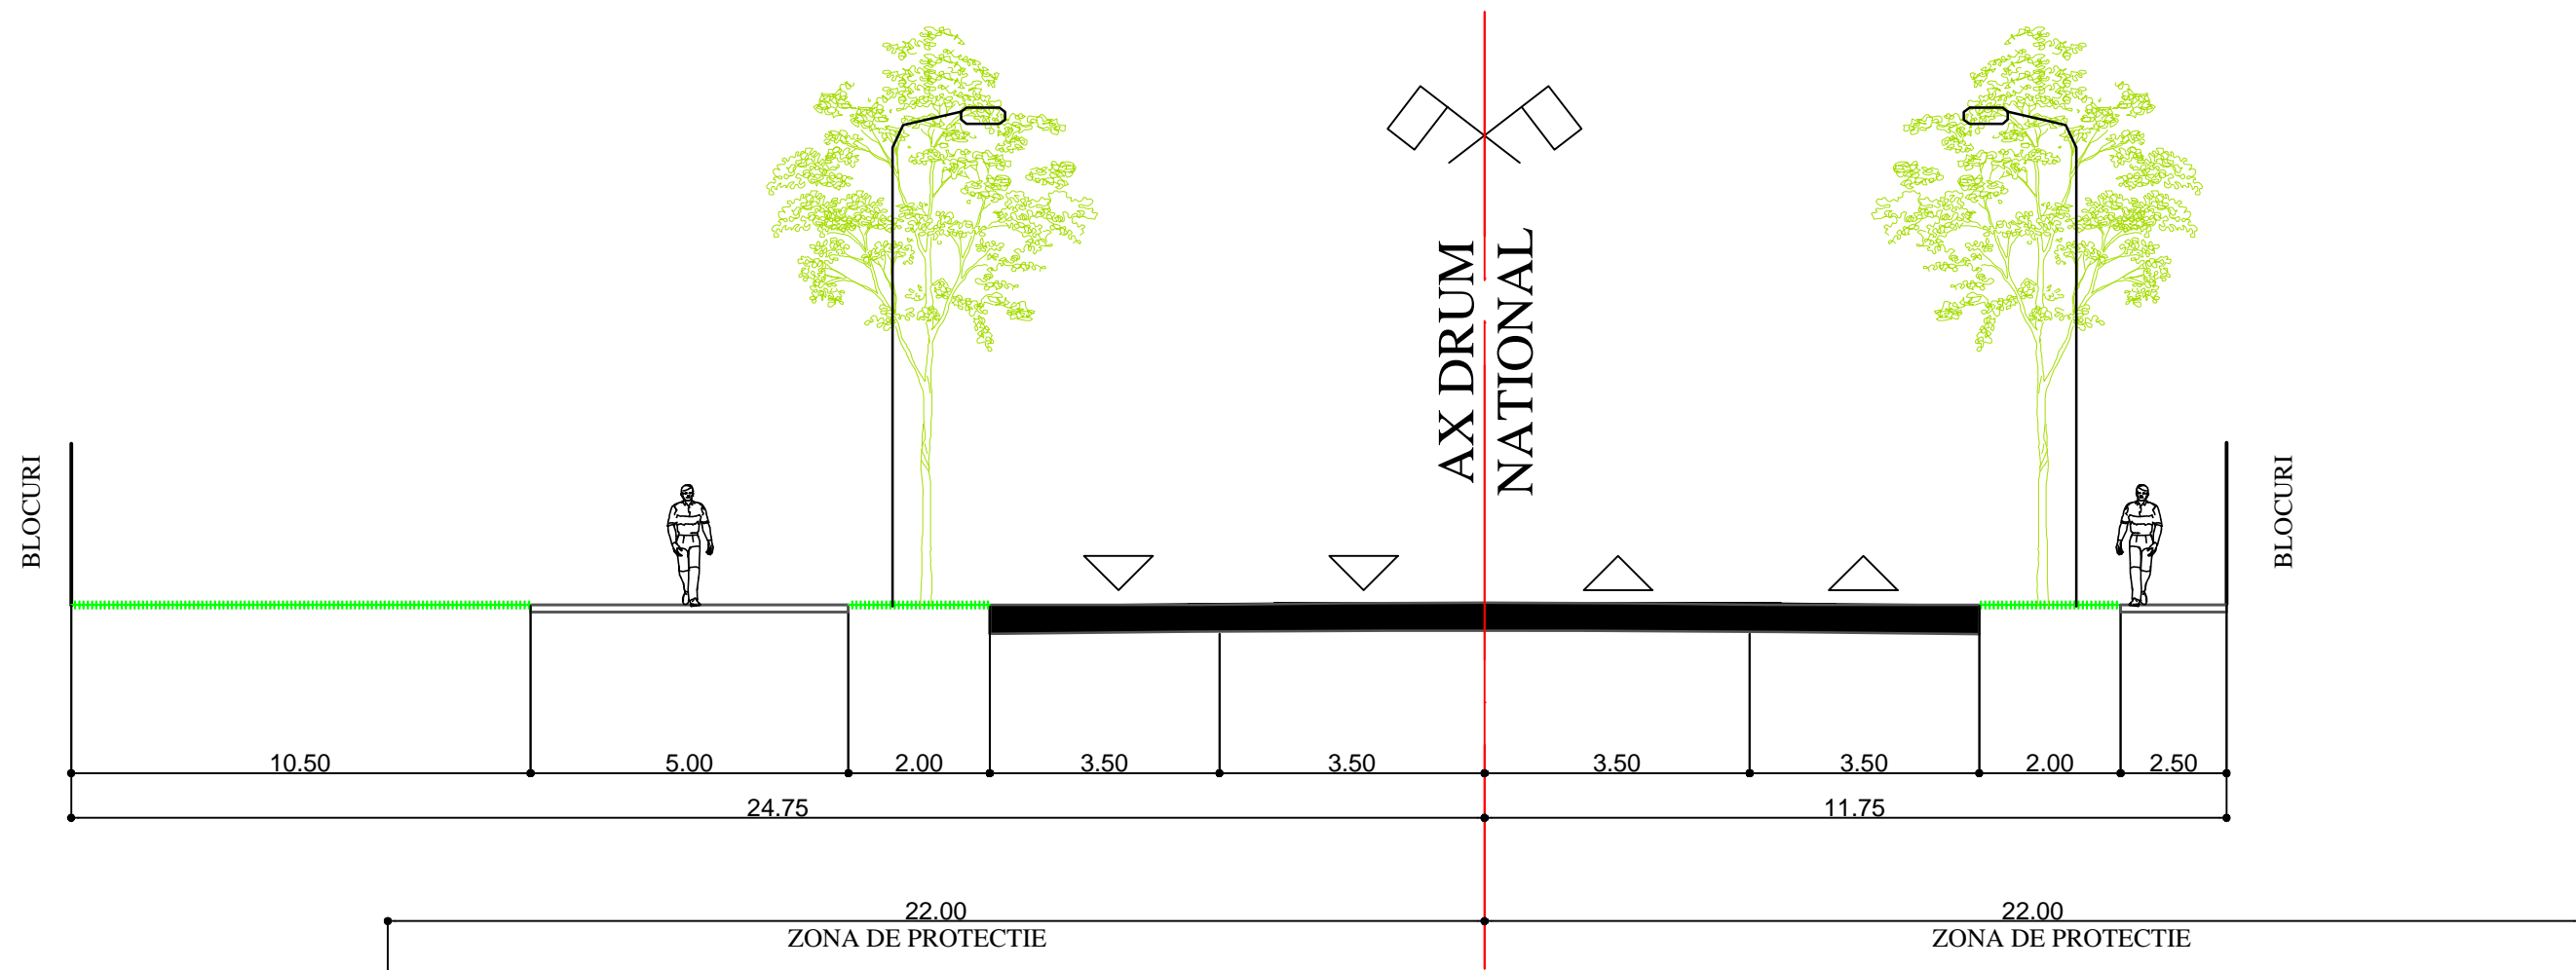

sc 1:100