


ANEXA 2

PROFIL DRUM NATIONAL EXISTENT IN CENTRUL LOCALITATII

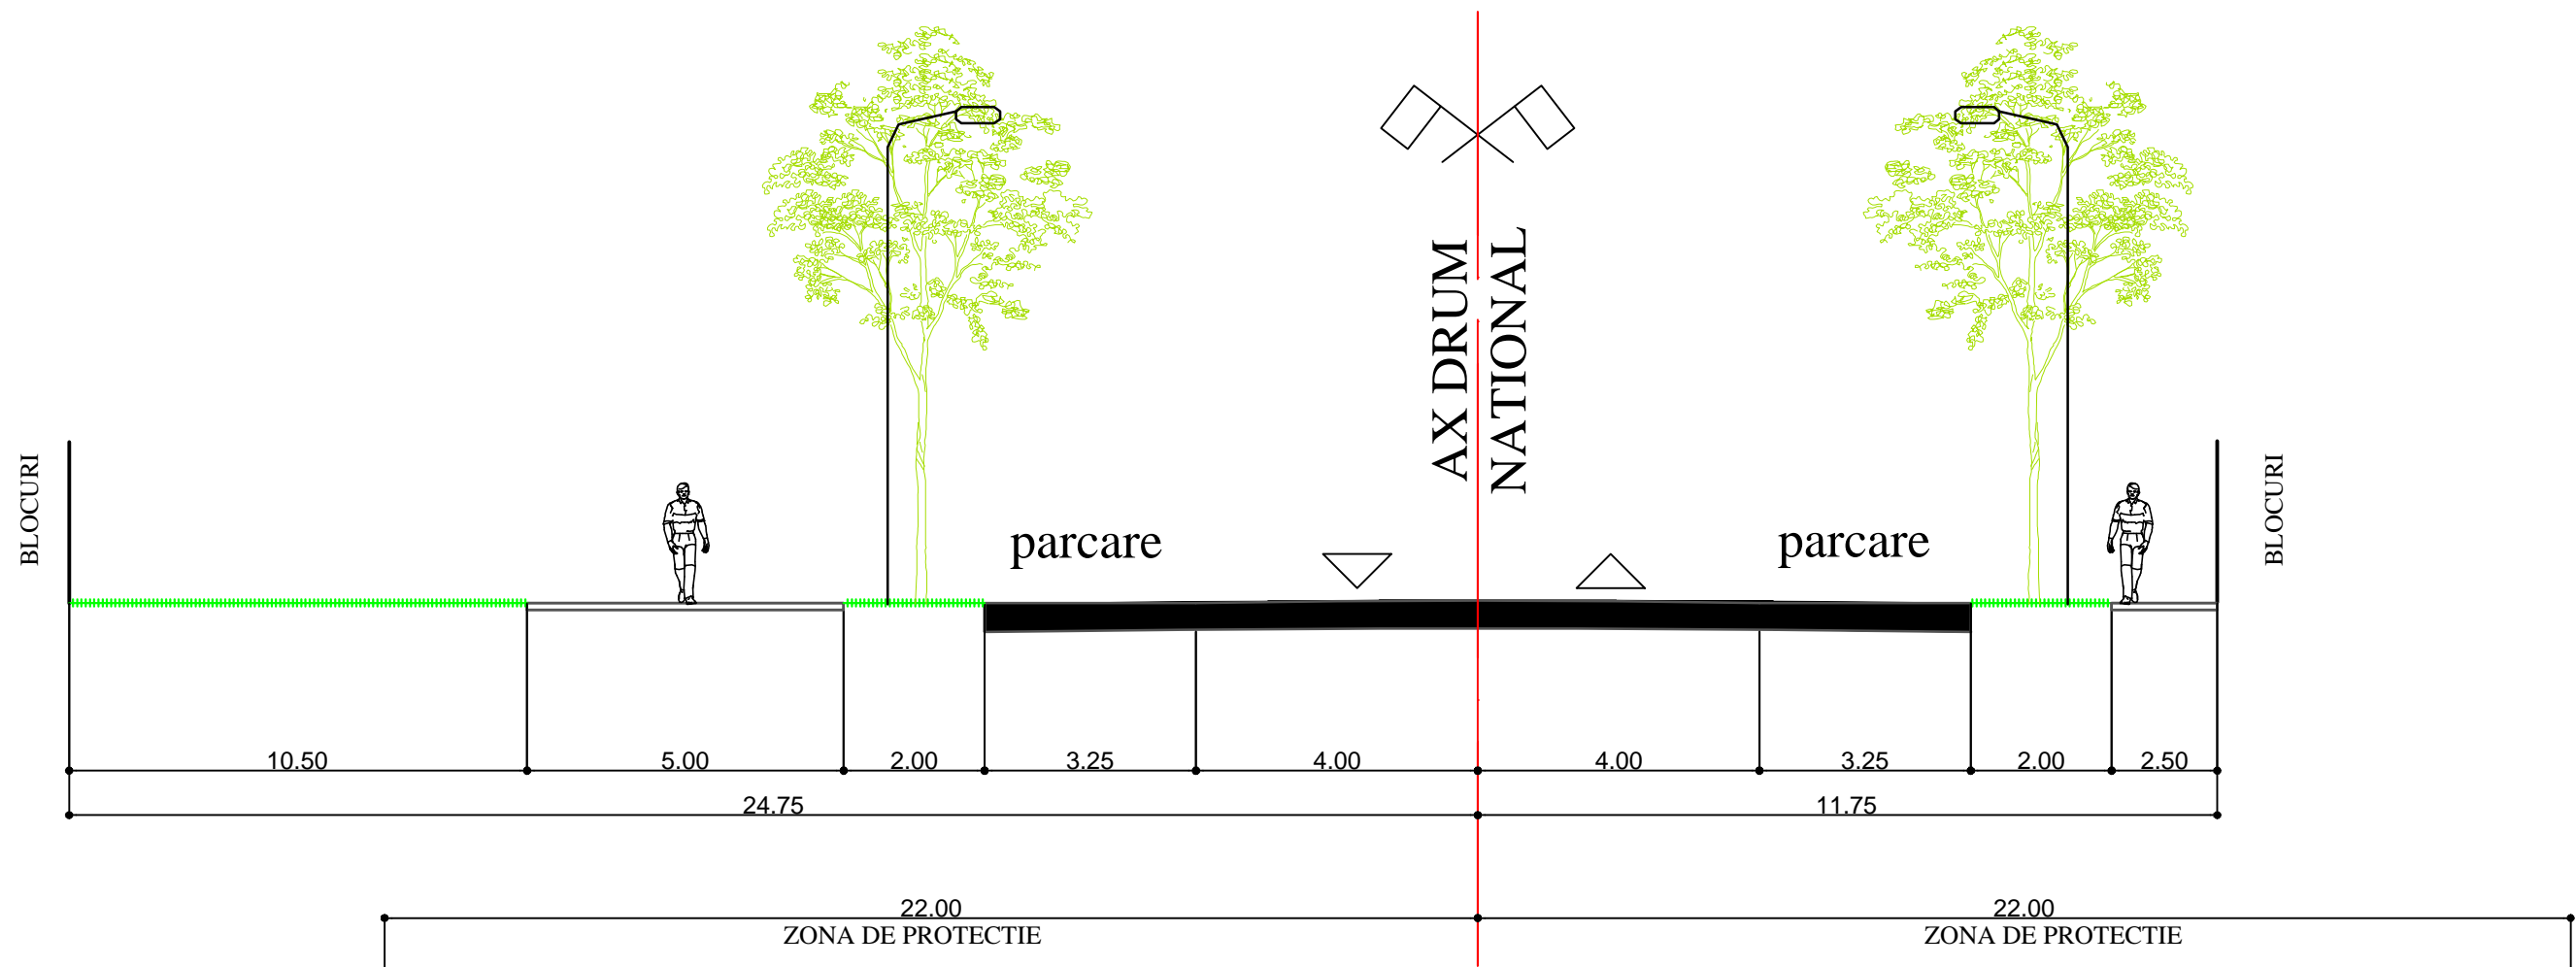

sc 1:100