


ANEXA 1

PROFIL DRUM NATIONAL EXISTENT LA INTRAREA IN INTRAVILANUL LOCALITATII

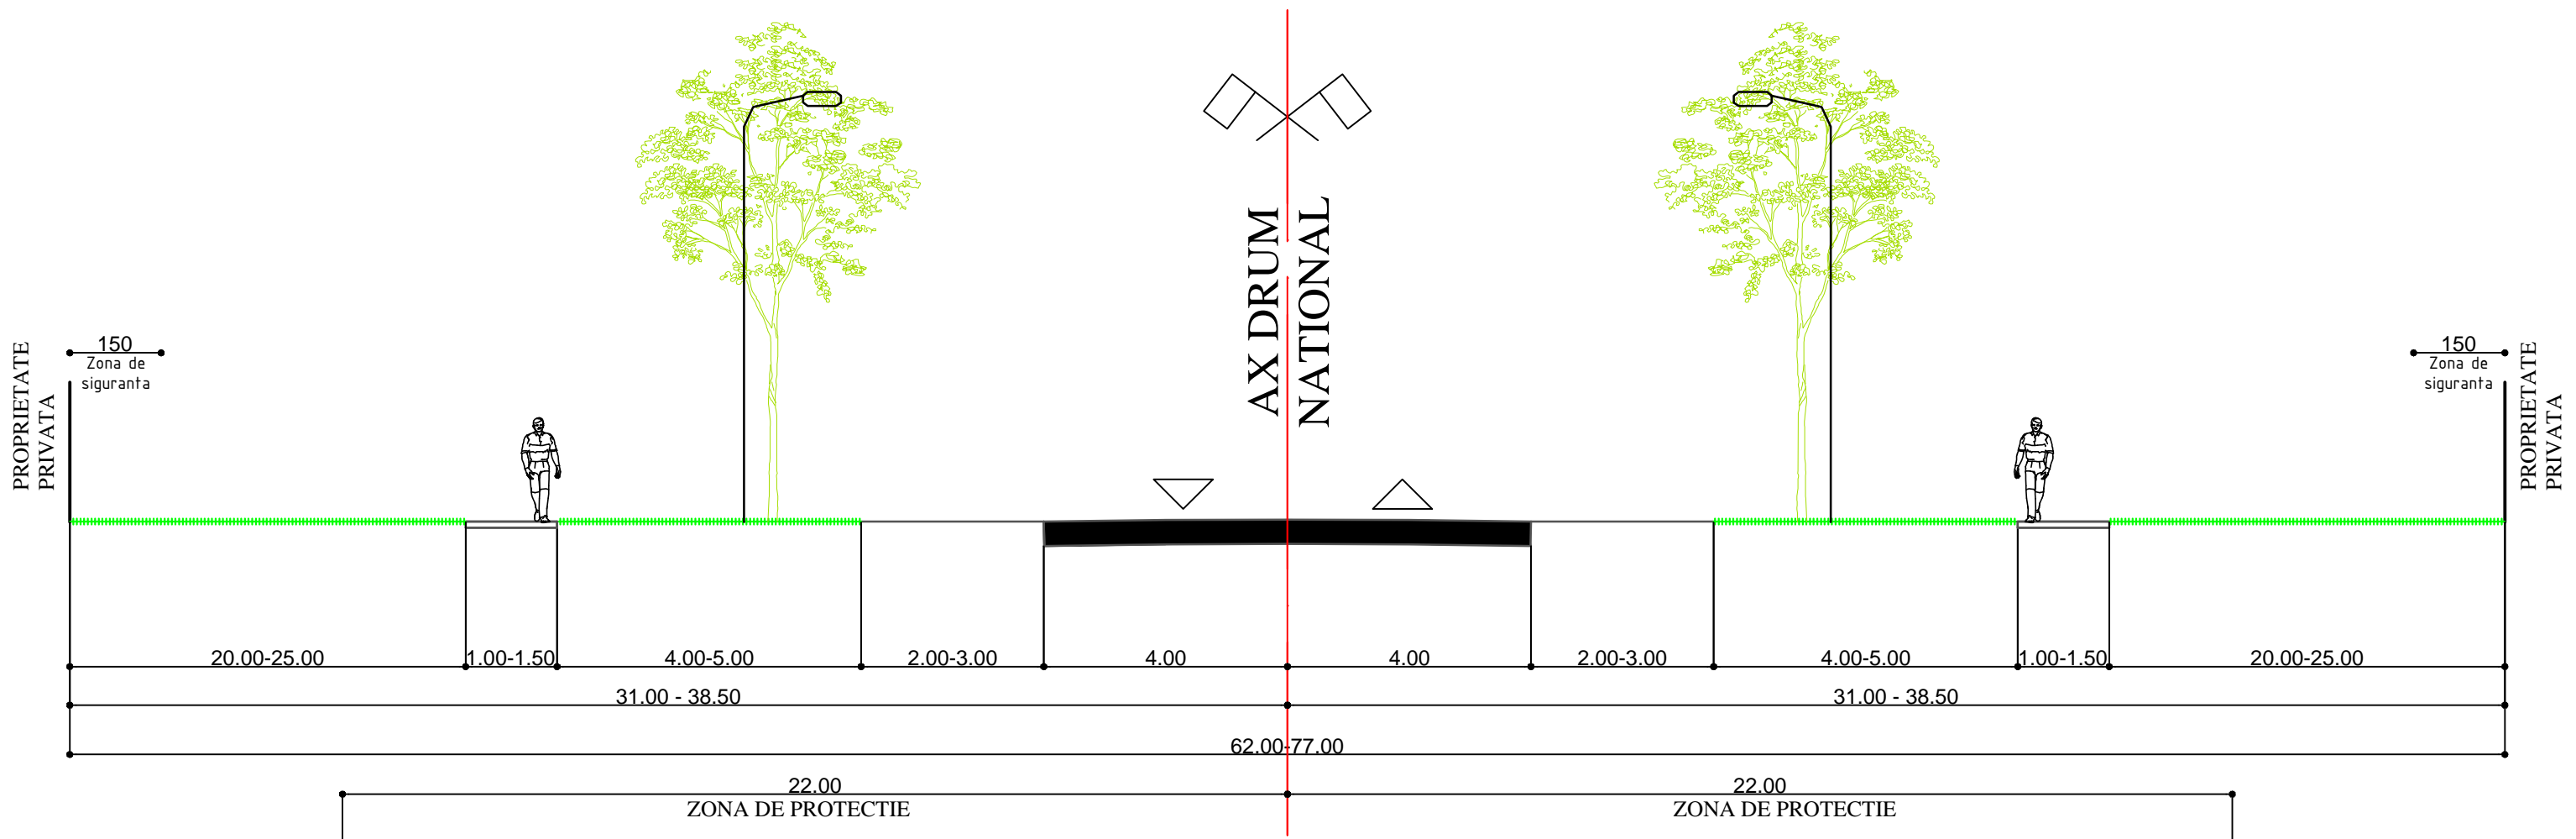

sc 1:100